

Amendments	Issue	Revision	Description	Date

# camouflage

Landscape design..... project management


1 Hayward Ave  
Cashmere Q 4500  
Ph: 07 38820866 Fax: 07 38820877  
email: tedvon@ozemail.com.au  
Web: camouflagelandscapedesign.com

Associate of the Australian Institute of Landscape Designers and Managers  
Member Landscape Old  
Certified Landscape Practitioner  
(Master, Structural, Horticultural)  
Builder BSA, Structural Landscape License


## Project Residential Landscape

Client  
Address  
Designed Ted Maguire  
Date May '09  
Draw No. 090420  
D/A No.  
B/A No.  
Sheet of  
Issue A

Scale 1:200 @ A3, 1:100 @ A1

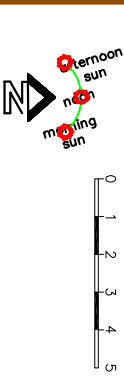

## Working Drawing Structural Layout

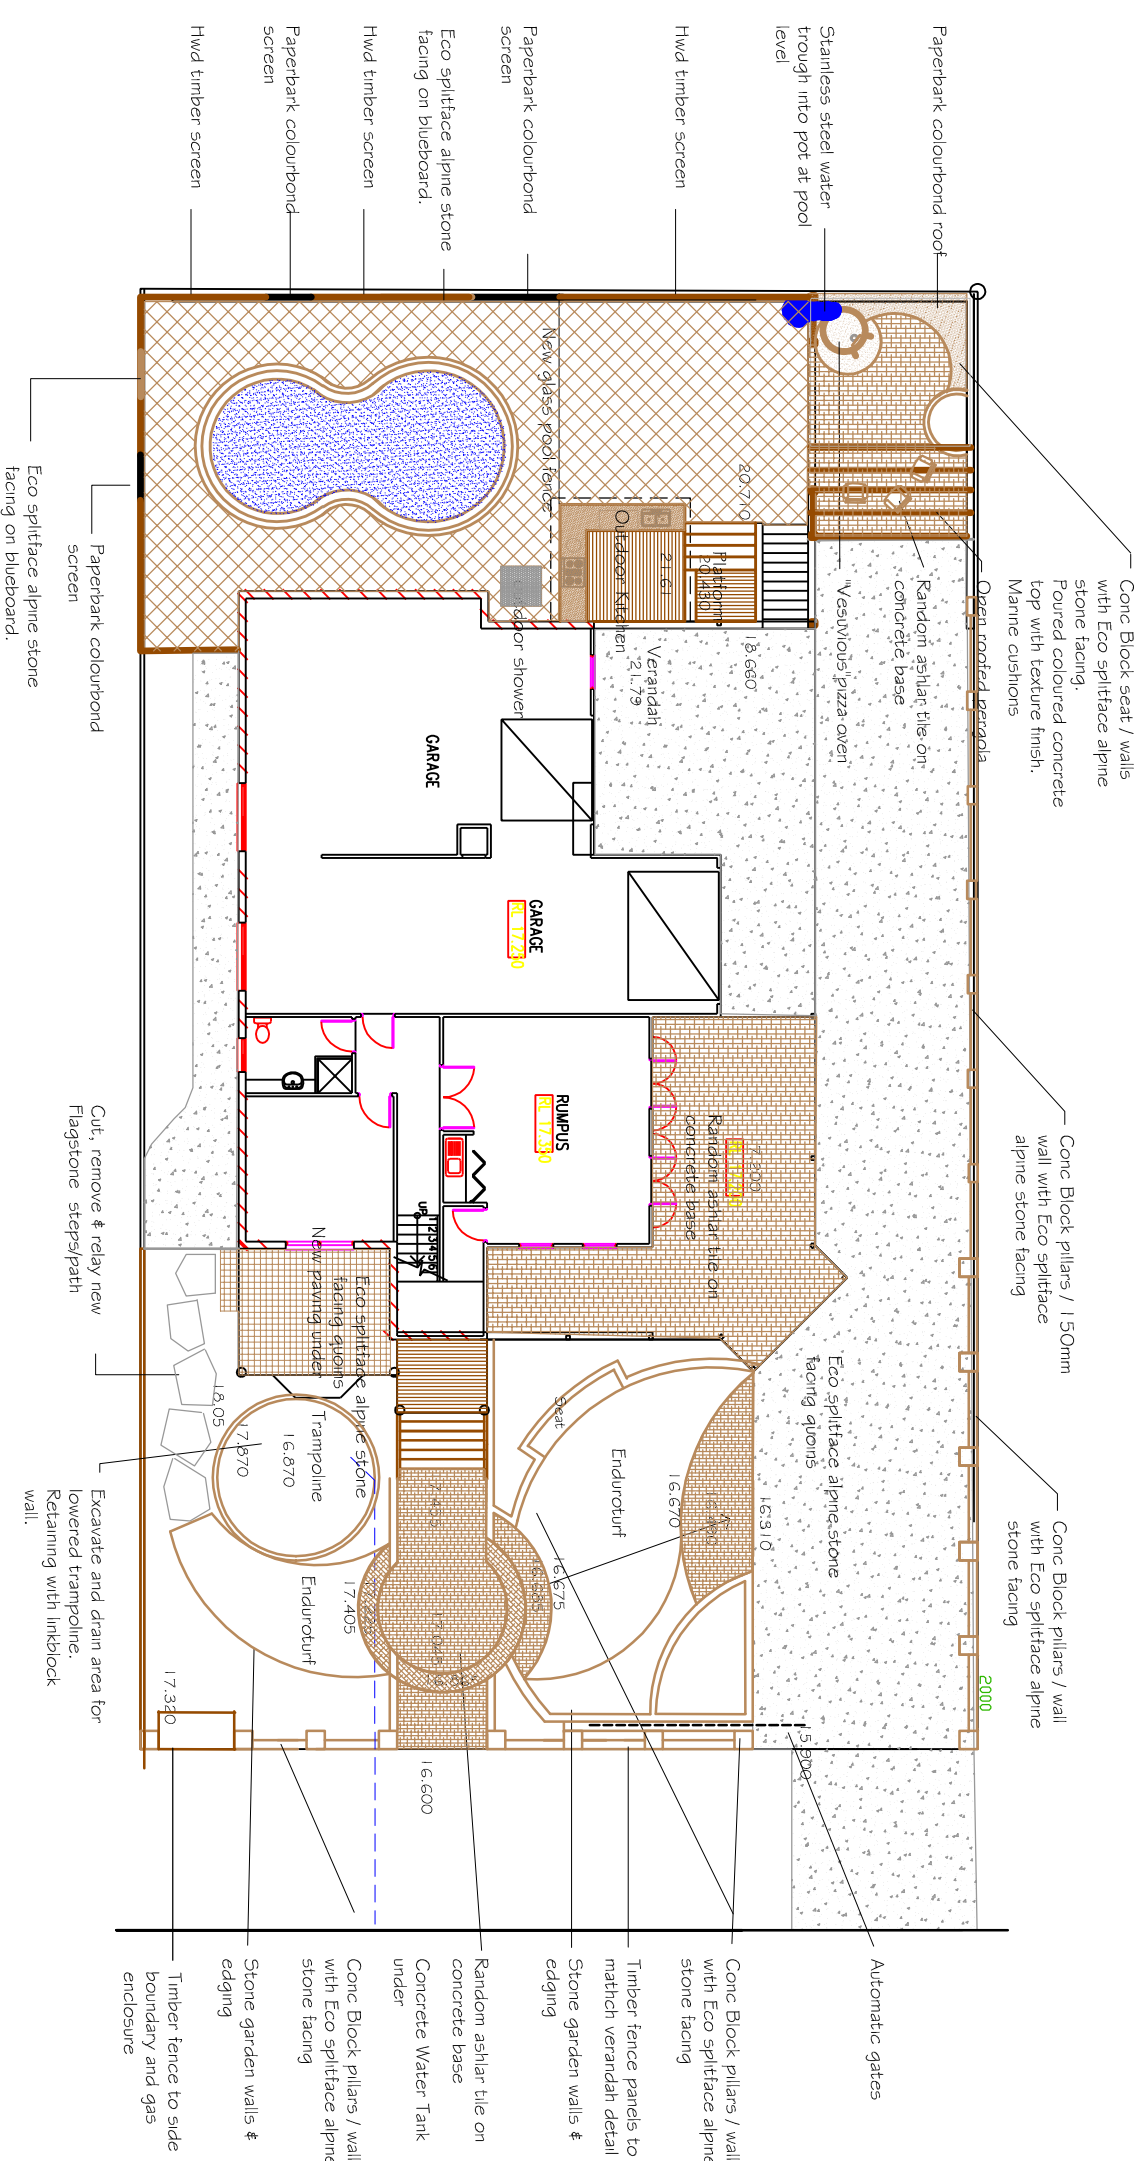

### CONSTRUCTION NOTATION



Retaining Walls, Benches and Seating  
Retaining walls to be constructed from concrete block and faced with Eco splitstone alpine. 400mm high seats. Pizza oven bench to be 700mm high. Planter to be 700mm high  
Existing walls to be rendered and alpine stone quoins adhered to corners. Finished surfaces to be coated with Porters limewash.

Pavements  
Paving to be Eco splitstone cobb & co laid on concrete base with external tile adhesive.  
Base concrete to be concrete using "plan grey" mix. Min f62 fabric N20 concrete.

Fence & Screens  
Front fence to be matching timber and pattern as house verandah.

Rear screens  
Pool enclosure fencing to be random panels of standard size surfmist colourbond and kwila hwd similar to screens to pergola area.

Pizza Oven  
Pizza oven to be Vesuvo FVR100 installed to manufacturers specifications.  
Pizza oven to be mounted on concrete bench.

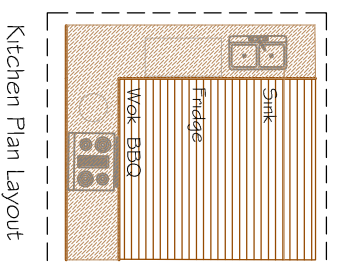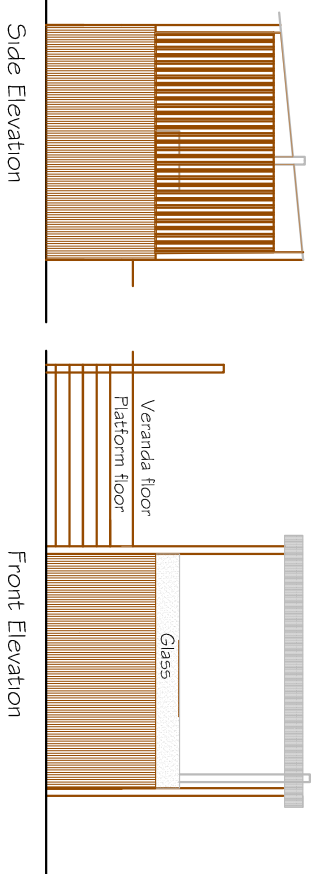

This design is covered by copyright & may not be reproduced without written permission from camouflage. The design refers to overall design intent and may require structural engineer's certification for construction elements. Intent of work is only shown and these drawings do not imply tacit approval for their structural integrity. No responsibility can be taken for construction, therefore any constructional works must be approved by an engineer and or local civic authority if required. camouflage recommends that any construction work be undertaken by only licenced contractors. Check all measurements on site prior to quotation and construction.